



FIXED LADDER TO ROOF HATCH w/FALL ARREST SYSTEM

FL-08-FAS

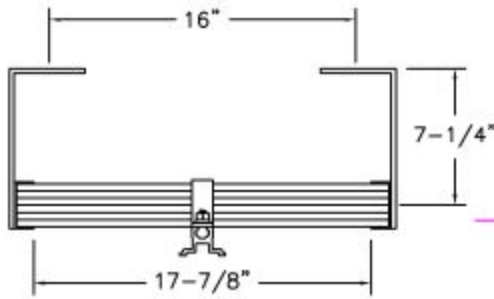

PLAN

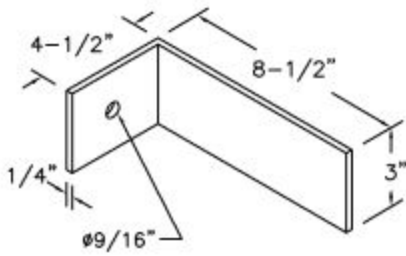

BRACKET DETAIL

IF WALL DOES NOT LINE UP WITH HATCH OPENING, ADVISE OFFSET


FAS INCLUDED PARTS

- CARRIER RAIL
- RUNG CLAMPS
- (2) LOCKING TROLLEYS
- SPLICE KIT (AS REQ'D)

ITEMS REQ'D BUT NOT INCLUDED

- (1) FULL BODY HARNESS WITH D-RING PER CLIMBER

FACTORY FINISH
ALUMINUM-MILL FINISH

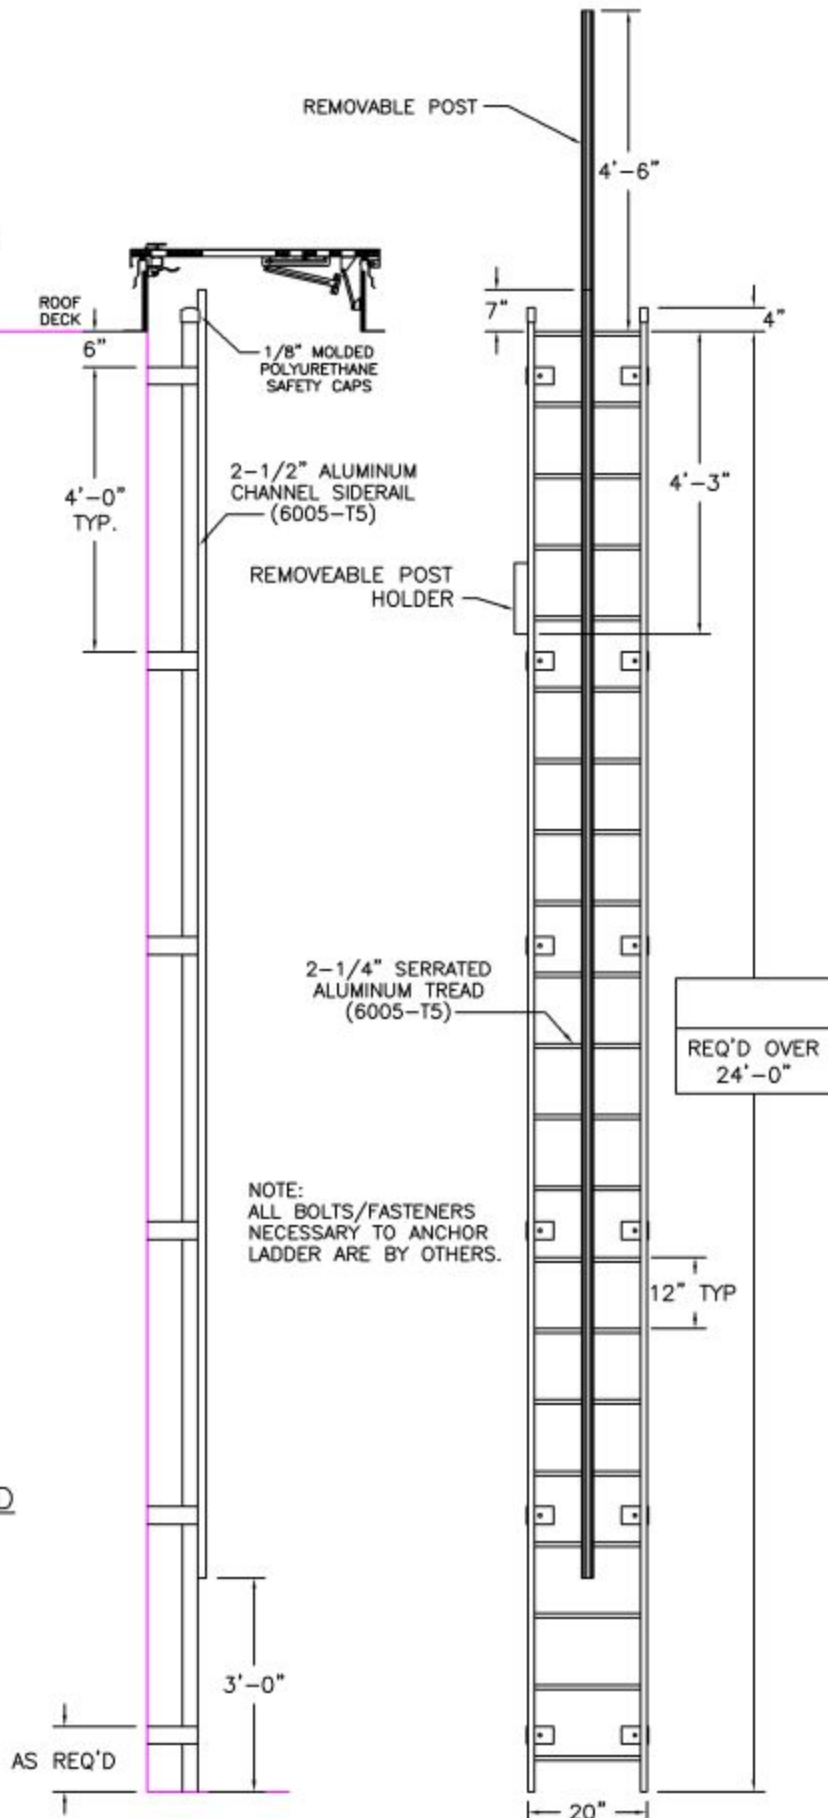

NOTE:
ALL BOLTS/FASTENERS NECESSARY TO ANCHOR LADDER ARE BY OTHERS.

LADDER RATED AT 1,500 LBS

INDIVIDUAL TREAD TESTED AT 3,000 LBS WITHOUT FAIL

| | | | |
|---|--|---|--|
| PRECISION REP | | SERIAL# | |
| PROJECT | | PURCHASER | |
| DATE 2/20/19 | | MODEL# | |
| ARCHT OR ENGR. DNH | | DRAWN BY: | |
| PURCHASE ORDER | | BUILT BY: | |
| DWG. CHECK | | CHECKED BY: | |
| LADDERS MANUFACTURED BY PRECISION LADDERS, LLC COMPLY WITH OSHA 1910 SUBPART D AND ANSI 14.3 | | Precision Ladders, LLC P.O. BOX 2279 Morristown, TN 37816-2279 Ph: (423) 586-2265 Fax: (423) 586-2091 www.PrecisionLadders.com | |