


# TUBULAR FIXED LADDER w/WALK-THRU & FALL ARREST SYSTEM


FLH-06-FAS

NOTE:  
ALL BOLTS/FASTENERS  
NECESSARY TO ANCHOR  
LADDER ARE BY OTHERS.

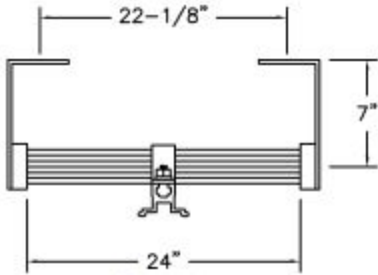

PLAN

(HANDRAILS OMITTED  
FOR CLARITY)

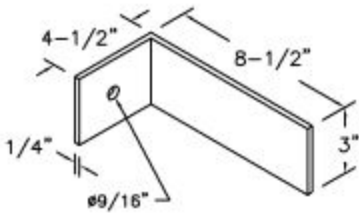

BRACKET DETAIL


## FAS INCLUDED PARTS

- CARRIER RAIL
- RUNG CLAMPS
- (2) LOCKING TROLLEYS
- SPLICE KIT (AS REQ'D)

## ITEMS REQ'D BUT NOT INCLUDED

- (1) FULL BODY HARNESS  
WITH D-RING PER CLIMBER

FACTORY FINISH  
ALUMINUM-MILL FINISH

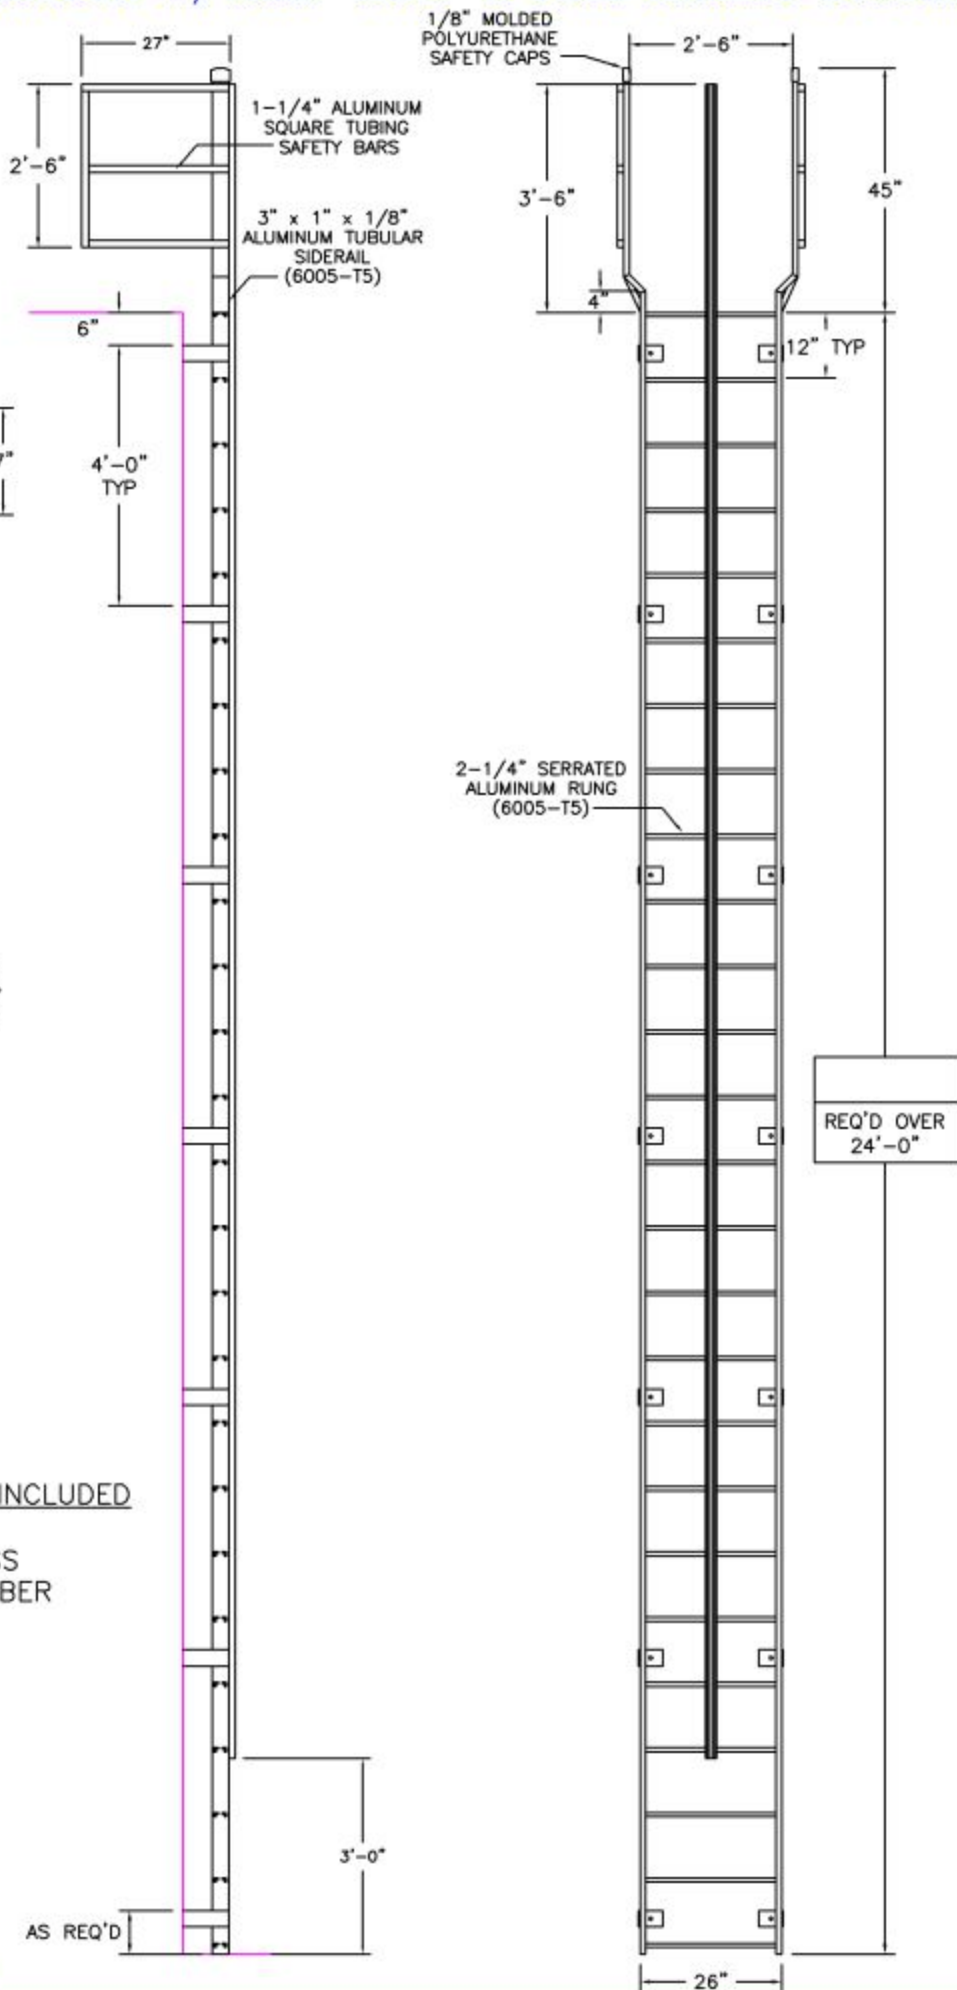

LADDER RATED AT 1,500 LBS

INDIVIDUAL RUNG TESTED AT  
3,000 LBS WITHOUT FAIL

LADDERS MANUFACTURED BY PRECISION LADDERS, LLC  
COMPLY WITH OSHA 1910 SUBPART D AND ANSI 14.3

PRECISION REP		SERIAL#	
PROJECT	WORK ORDER	PURCHASER	MODEL#
DATE	2/11/19	FLH-	QTY.
ARCHT OR ENGR.	PURCHASE ORDER	DNH	
DWG. CHECK	BUILT BY:		
	CHECKED BY:		



**Precision Ladders, LLC**  
P.O. BOX 2279 Morristown, TN 37816-2279  
Ph: (423) 586-2265 Fax: (423) 586-2091  
www.PrecisionLadders.com