



INDUSTRIAL STAIRWAY TO HATCH

(A) BAR GRATING TREAD (GROOVED NOSING)

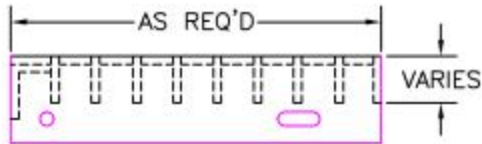

TREAD WELDED AND BOLTED TO STRINGER WITH 3/8" HEX HEAD BOLTS

NOTE:
ALL BOLTS/FASTENERS NECESSARY TO ANCHOR STAIRWAY ARE BY OTHERS.

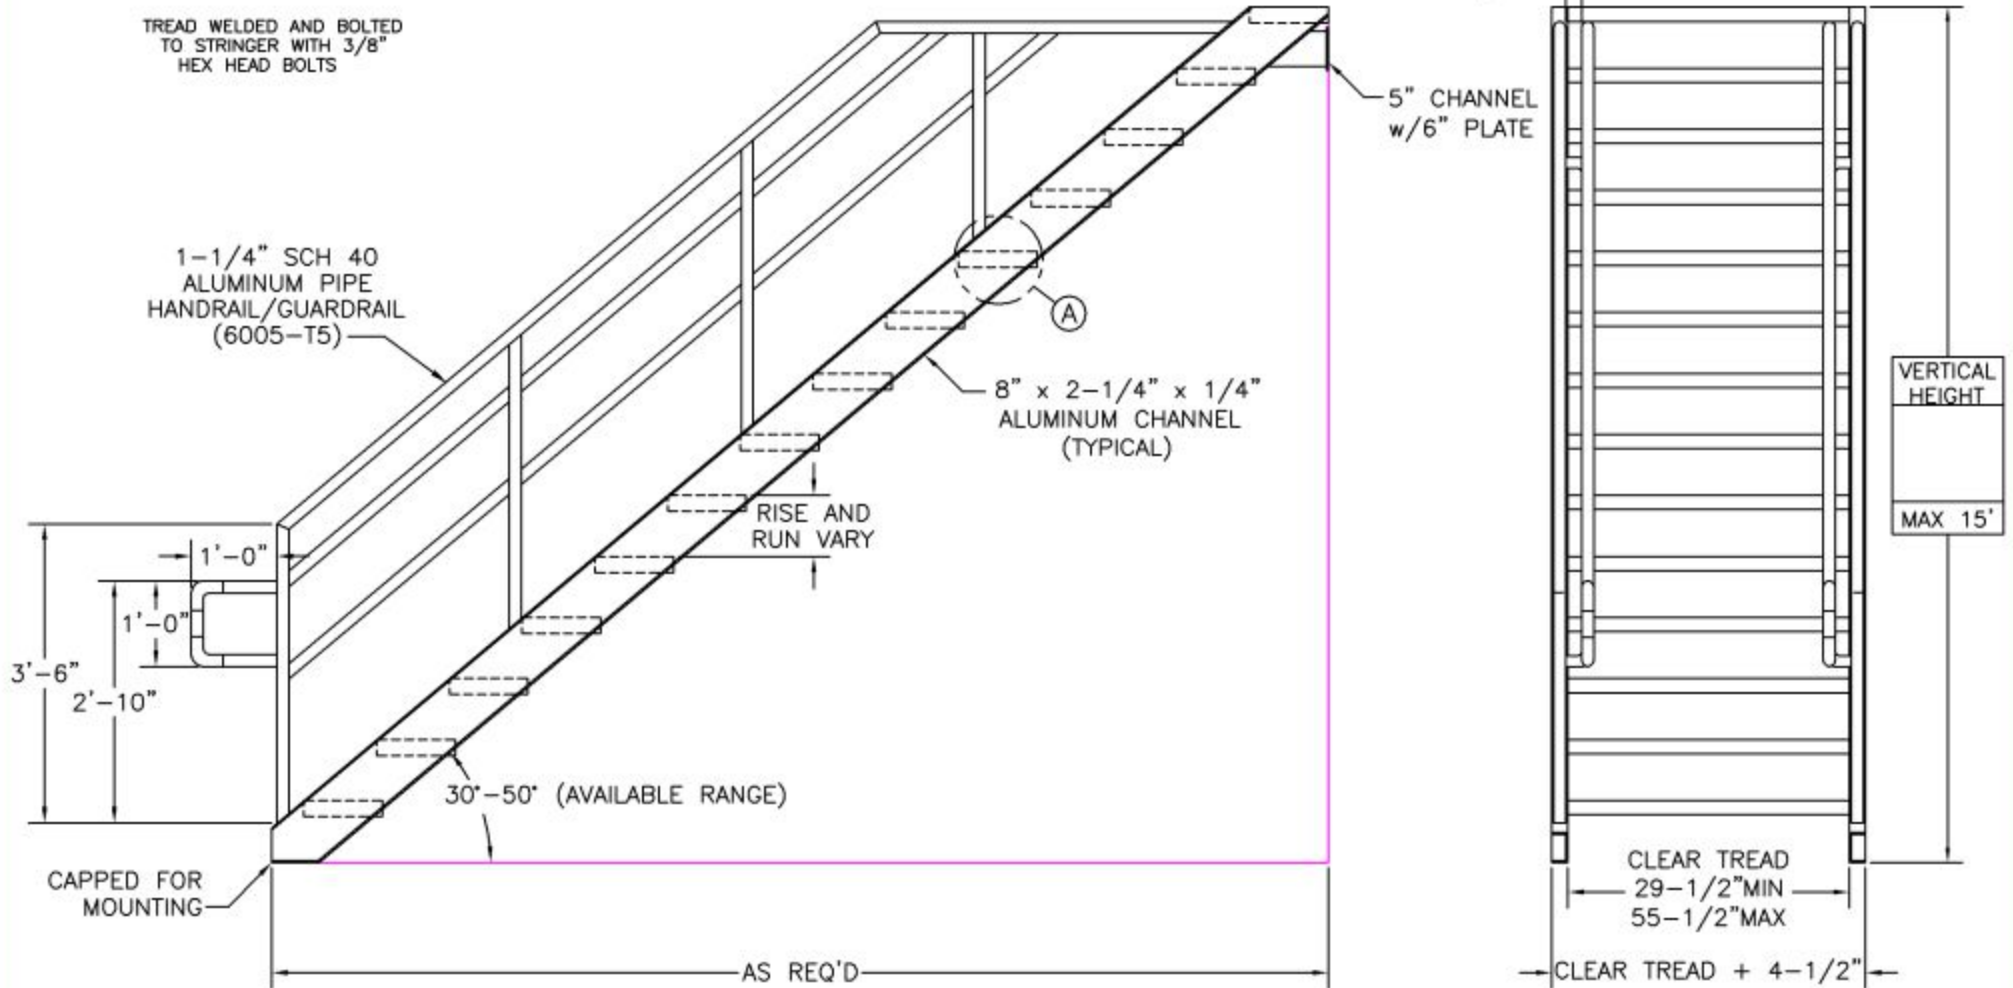

OSHA 1910.25 & 29

FACTORY FINISH
ALUMINUM-MILL FINISH PS-5

Precision Ladders, LLC
 P.O. BOX 2279 Morristown, TN 37816-2279
 Ph: (423) 586-2265 Fax: (423) 586-2091
 www.PrecisionLadders.com

DWG. CHECK	ARCHT OR ENGR.	PROJECT		PRECISION REP
BUILT BY:	PURCHASE ORDER	WORK ORDER	PURCHASER	SERIAL#
CHECKED BY:	DRAWN BY: DNH	DATE: 11/19/15	MODEL#	QTY.
			PS-	